


SECTION WITH COVER SLAB

NOT TO SCALE

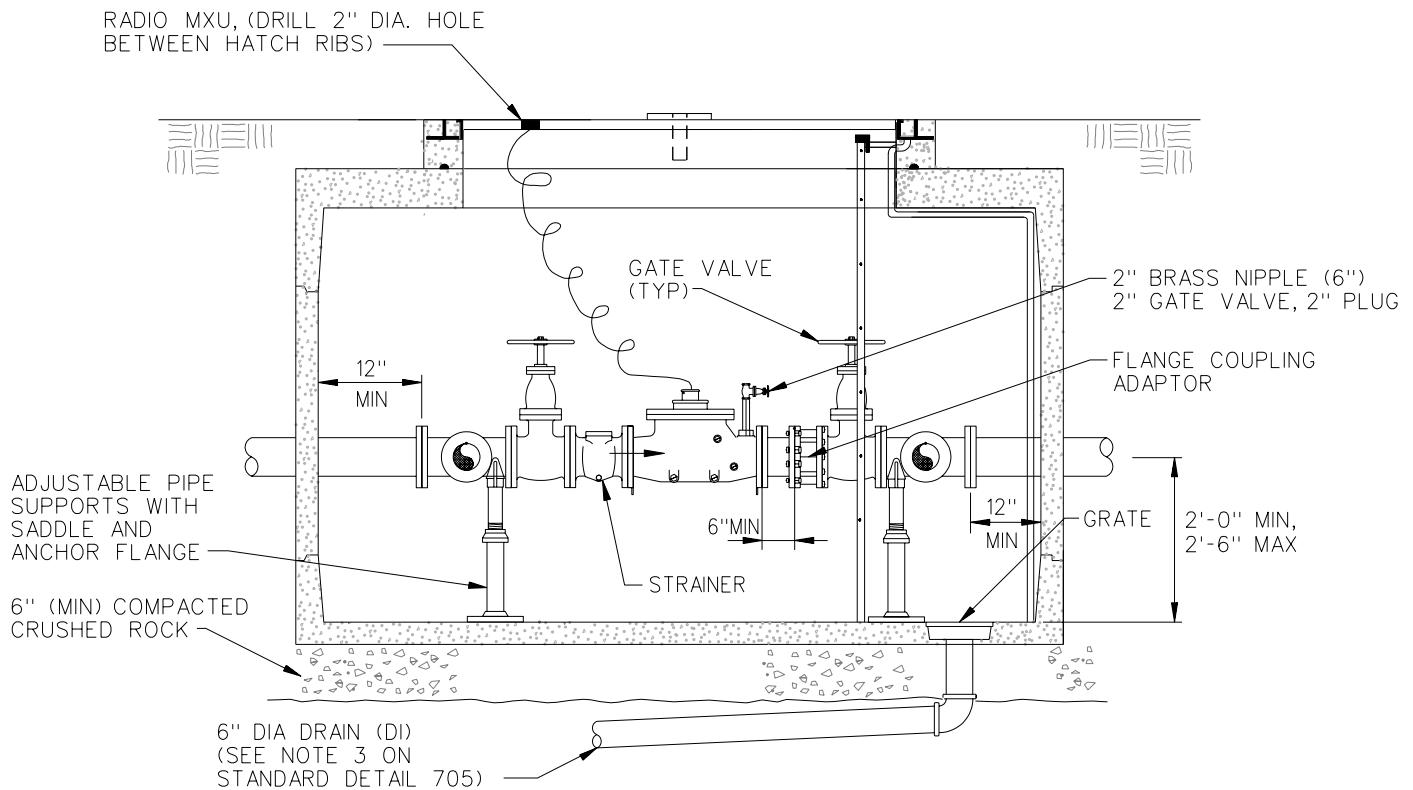

SECTION OF EQUIPMENT

NOT TO SCALE

- NOTE:
- SET COVER SLAB FLUSH WITH SIDEWALK OR CURB ELEVATION IF LOCATED IN LAWN AREA.
SET COVER SLAB APPROX. 2" ABOVE FINISHED GRADE IF LOCATED IN LANDSCAPING AREA.

APPROVED: WILLIAM J. CAMPBELL



REV. DATE: JULY 01, 2007

WATER/WASTEWATER DIVISION



STANDARD DETAILS

WATER METER SECTIONS 3", 4", 6" METER DETAILS

FILE SD705A.DGN DRAWING NO. 705A